

Clay County, Missouri Land Survey Document

N 11017

1996

DESCRIPTION:
TRACT I: THE WEST 96.15' OF LOT 4, CORBIN AND HUGHES', AN ADDITION IN AND TO THE CITY OF LIBERTY, CLAY COUNTY, MISSOURI.
TRACT II: THE EAST 183.85' OF LOT 4, CORBIN AND HUGHES', AN ADDITION IN AND TO THE CITY OF LIBERTY, CLAY COUNTY, MISSOURI.

The undersigned proprietor of the property described herein has caused the same to be divided in the manner shown on this lot split survey.
In testimony whereof, the undersigned proprietor has hereunto set his hand and seal of office, this 13th day of August, 1996.

By: Dale E. Harris Sharon Lee Harris
Dale E. Harris Sharon Lee Harris
STATE OF MISSOURI
COUNTY OF CLAY

On this 13th day of August, 1996, before me appeared Dale E. Harris & Sharon Lee Harris to me personally known, to be the persons described in and who executed the foregoing instrument and acknowledged that they executed the same as their free act and deed.

IN WITNESS WHEREOF, I have hereunto set my hand and affixed my notarial seal at my office in said County and State, the day and year last written above.

My Commission Expires: August 14, 1998
Notary Public



Wanda J. Beard
Print Name



Approved by the Director of Community Development, under the authority of the Mayor and City Council of Liberty, Missouri.

Douglas J. Hermes
Douglas J. Hermes, Director of Community Development
Date: 13 August 1996

LOT SPLIT SURVEY TRACT I AND II OF LOT 4 CORBIN AND HUGHES SUBDIVISION AN ADDITION IN AND TO THE CITY OF LIBERTY, CLAY COUNTY, MISSOURI

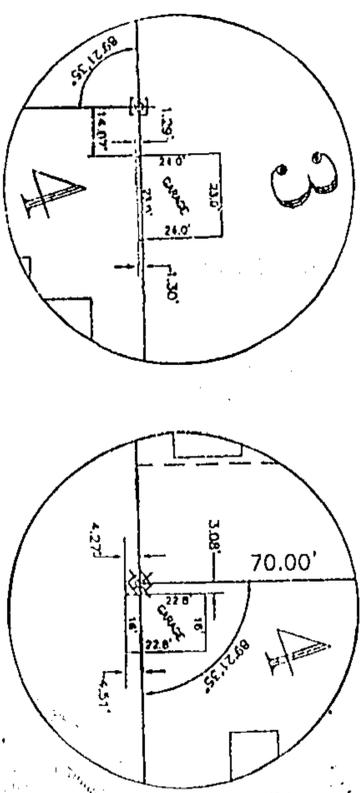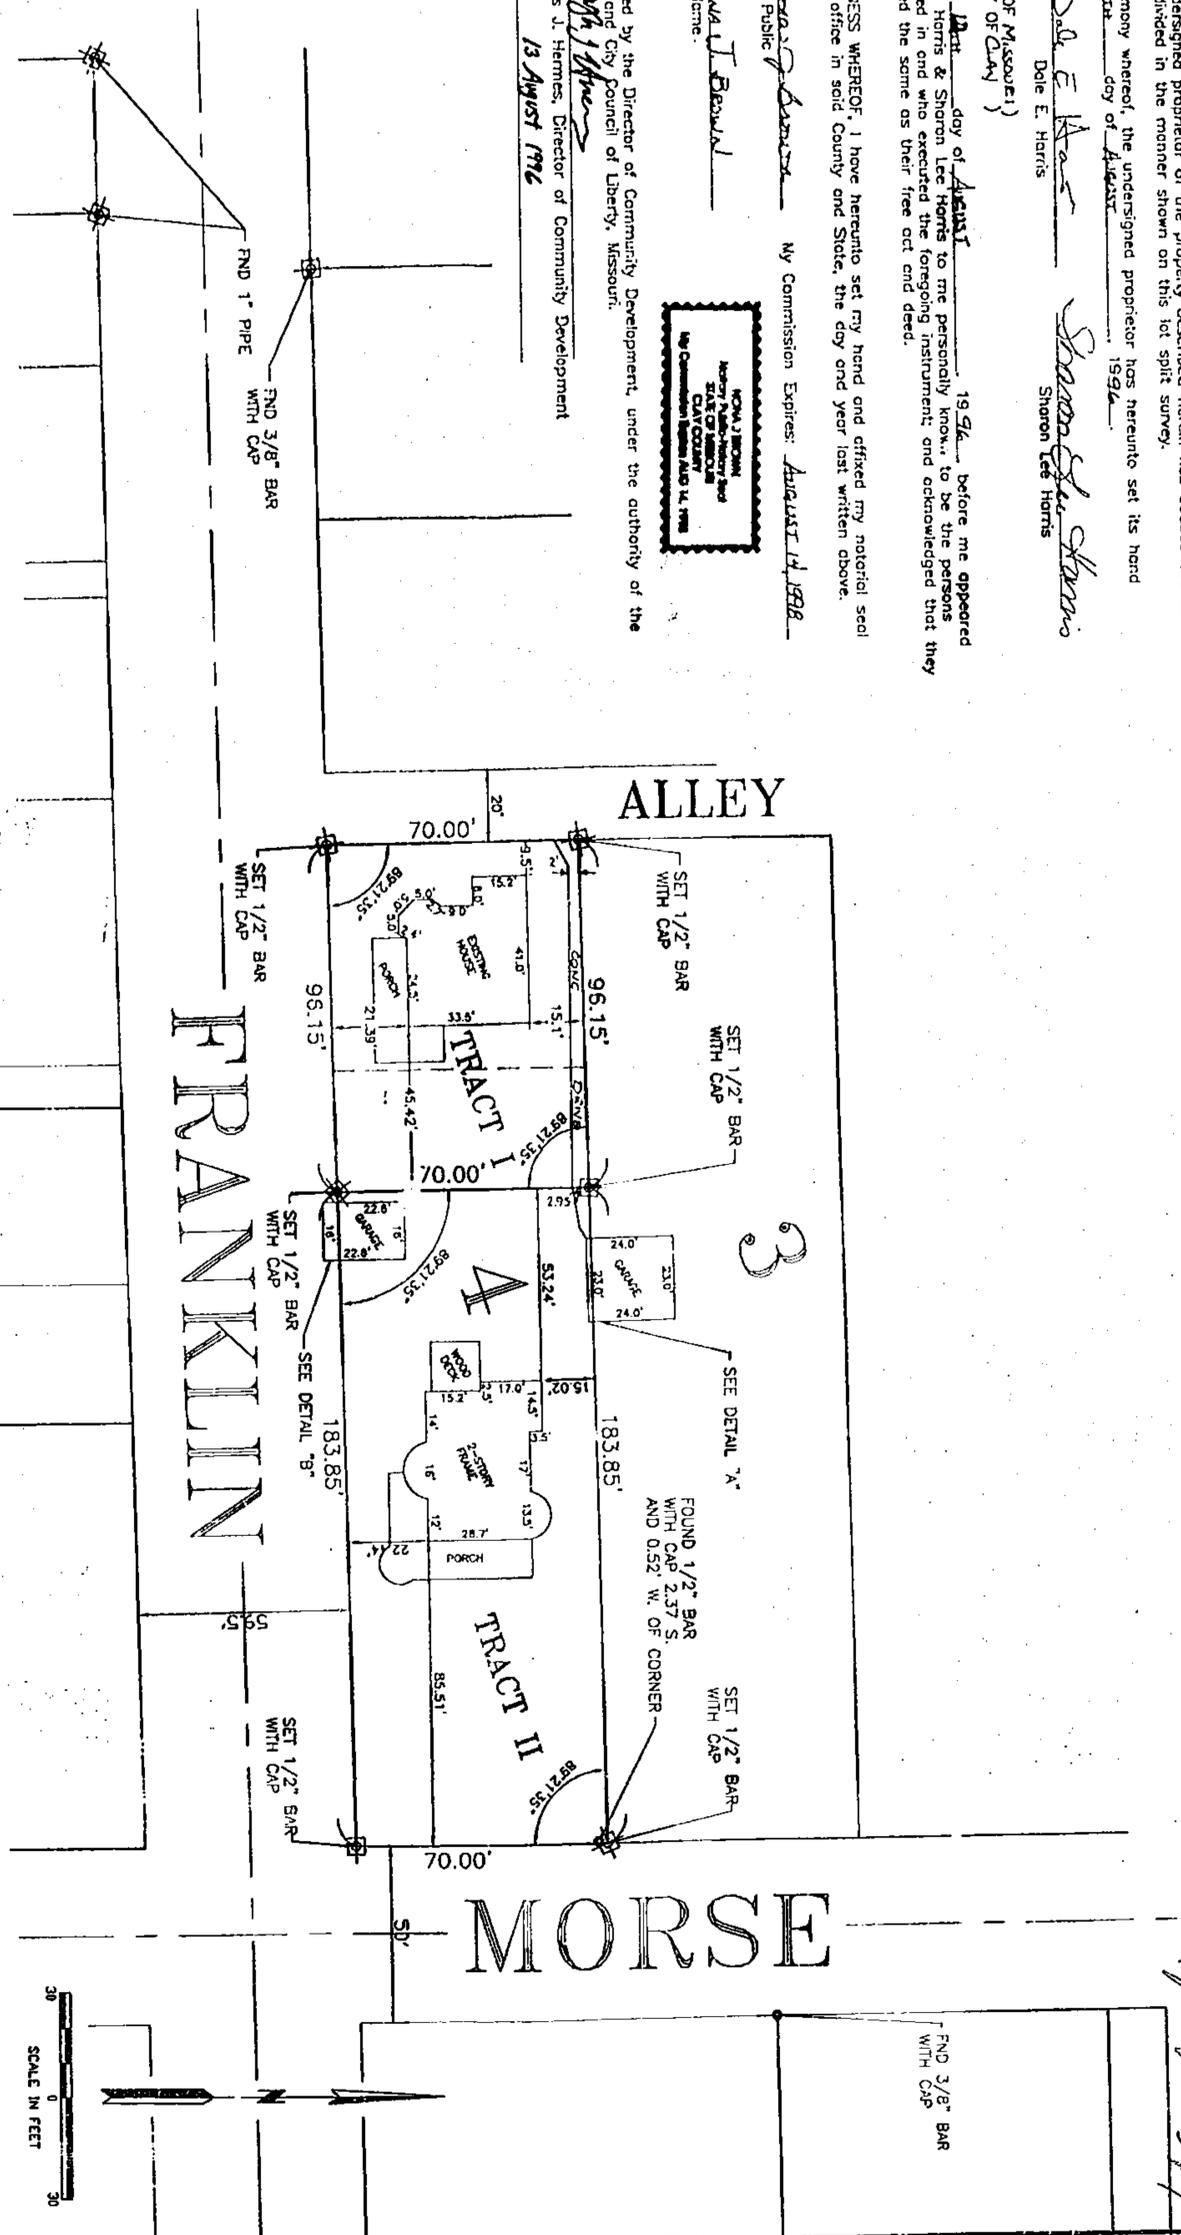

I HEREBY CERTIFY that the accompanying survey is based on an actual survey made by me or under my direct supervision and that said survey meets or exceeds the current Missouri Standards for Property Boundary Surveys as adopted by the Missouri Board of Architectural, Professional Engineers and Land Surveyors to the best of my professional information, knowledge and belief. Authorization to be noted. Bearing references to recorded plat.

DATE: 8-12-96 Signed: Dale E. Harris
800 N. Stevens Rd. Ste. 1130

| | |
|--------------------------------|-------------------|
| DALE HARRIS | |
| 322 W. FRANKLIN | |
| LIBERTY, CLAY COUNTY, MISSOURI | |
| Logan & Associates, Inc. | |
| 300 N. Church Rd. Suite 100 | |
| Liberty, MO 64168 | |
| (816) 781-7836 | |
| Fax 781-7103 | |
| Job No: 18-0225 | Date: 8-12-96 |
| File: HARRIS | Scale: 1"=40' |
| Drawn By: [blank] | Check By: [blank] |
| Sheet No: 1 | OF 1 |

STATE OF MISSOURI
CLAY COUNTY
RECORDS SECTION
RECORDED
INDEXED
AUG 19 1996
By: Mary [Signature]