

Clay County, Missouri Land Survey Document

Q 14782 SEP 11 2000


SANITARY EASEMENT

Job No.
37899

Prepared By:
AYLETT SURVEY COMPANY
LAND SURVEYING ◊ LAND PLANNING ◊ CIVIL ENGINEERING
201 NW 72ND STREET ◊ GLADSTONE, MISSOURI 64118
Phone: 436-0732 ~ Fax: 436-0767

All that part of Lot 46, AMENDED PLAT OF BLOCK 2, BRIARCLIFF WEST VILLAS, a subdivision of land in the City of Kansas City, Clay County, Missouri, lying 5.0 feet each side of the following described center line: Commencing at the most Southerly corner of said Lot 46; thence North 12 degrees 59 minutes 28 seconds East, along the Easterly line of said Lot 46, a distance of 80.09 feet to the Point of Beginning of the centerline herein to be described; thence South 68 degrees 15 minutes 04 seconds West, a distance of 53.24 feet to the Point of Termination of said centerline.

STATE OF MO.
 CLAY COUNTY
 I CERTIFY THAT THE
 00 SEP 11 10:01 AM
 CAPT. D. STEVE JAY
 ROBERT T. SEVIER
 RECORDERS OF DEEDS
 has examined the
 Original
 Correct

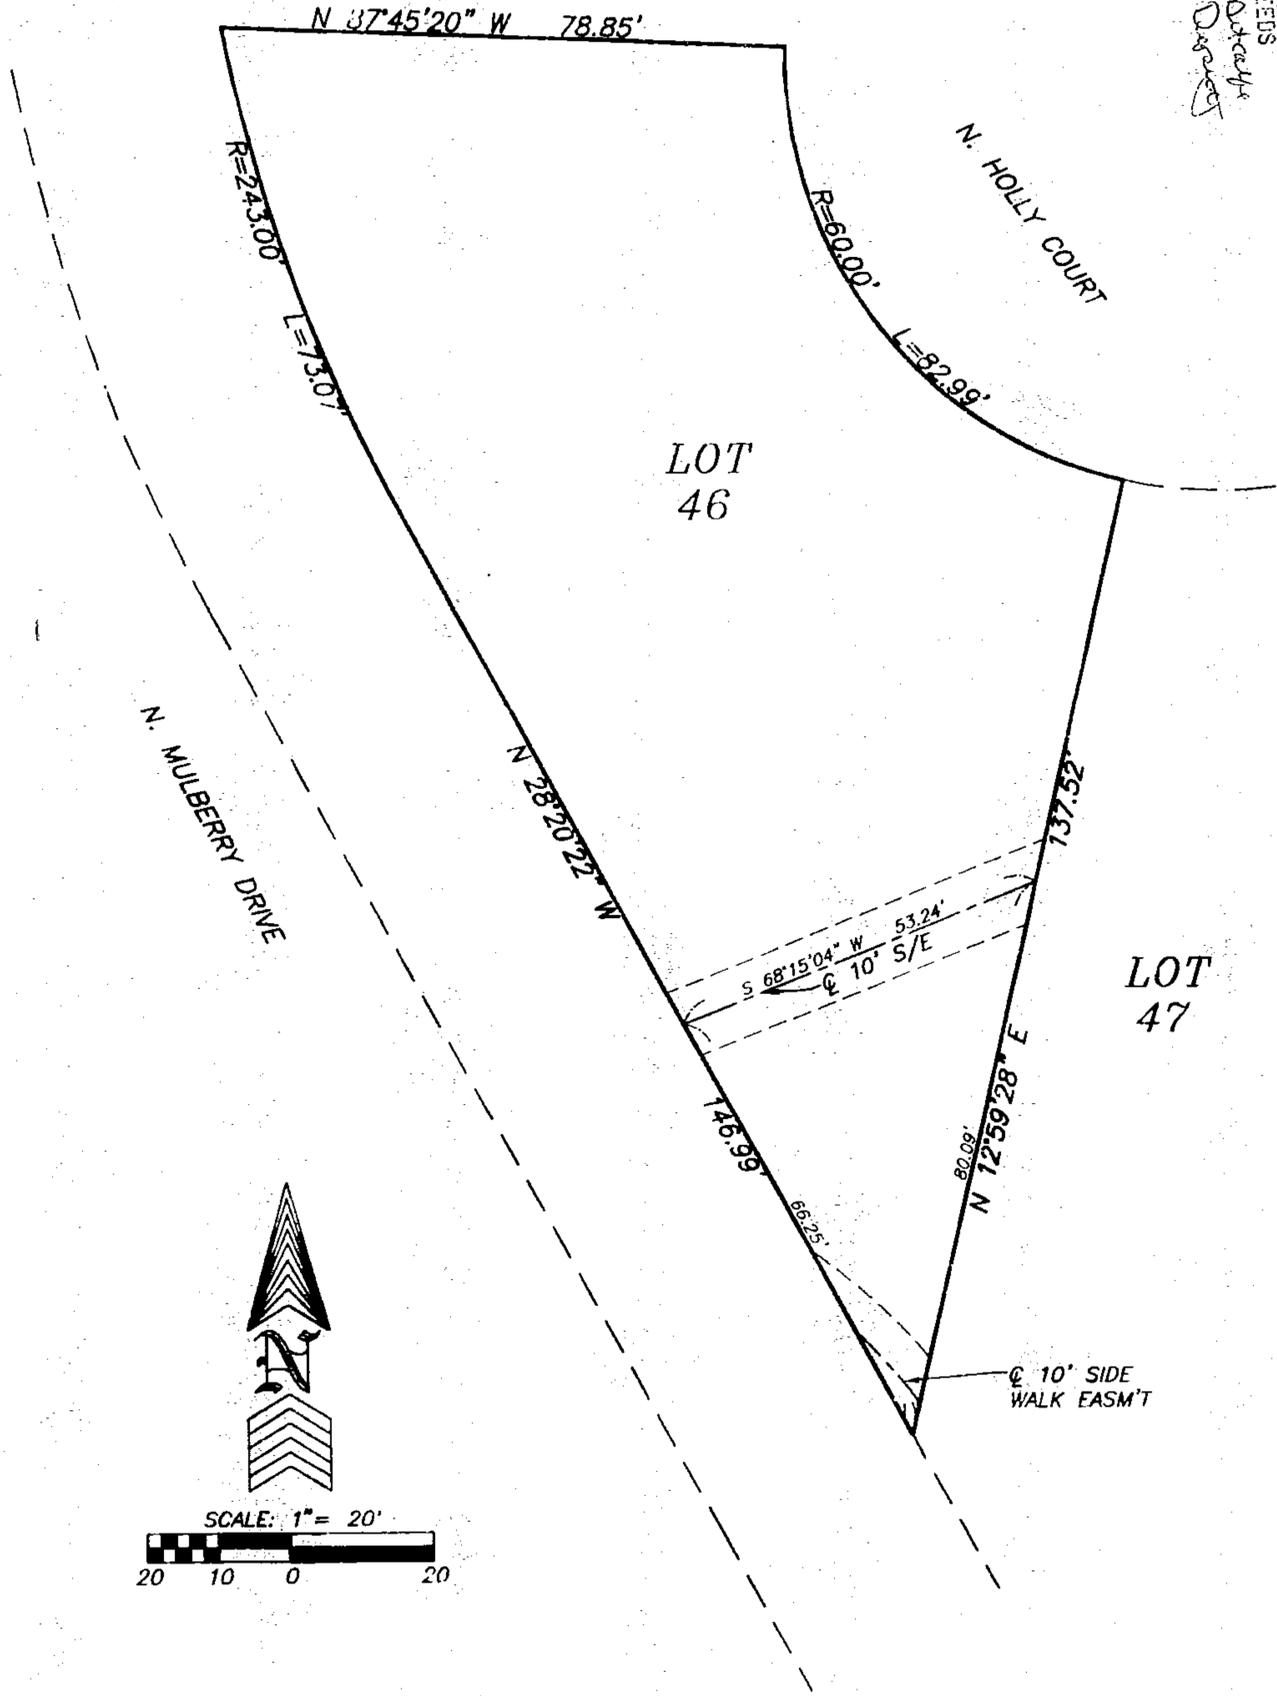

PREPARED FOR:
THE NELSON COMPANIES

Job No.
37899MIA.DWG

DATE: 08/25/00

37899HSA.DWG

PC-D
10/3/00 cp