



# Clay County, Missouri Land Survey Document



Recorded in Clay County, Missouri  
 Date and Time of Recording: 07:16:08 AM  
 Instrument Number: 200403310  
 Book: F  
 Page: 187  
 Recorder: N. Nelson  
 Recorder Fee: \$600.00  
 Robert T. Nelson, Recorder

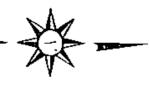

## A REPEAT OF LOTS 26 AND 28, PARK HILLS SECOND ADDITION FINAL PLAT A MINOR SUBDIVISION OF LAND, IN CLAY COUNTY, MISSOURI

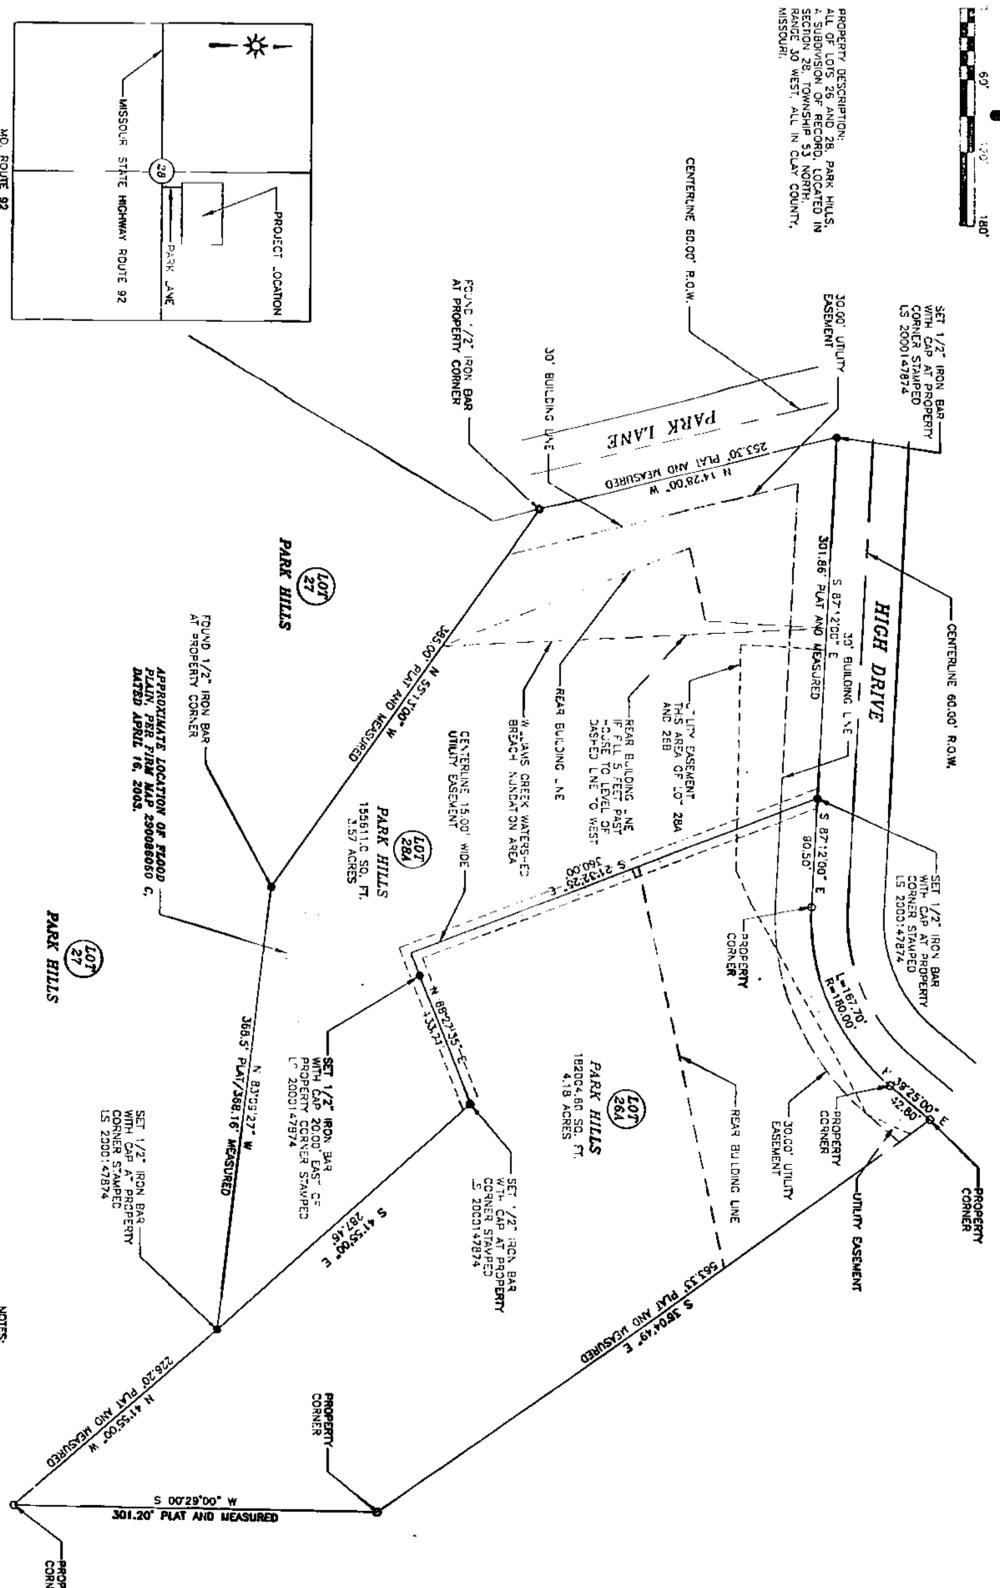

LOCATION MAP  
 MO. ROUTE 92  
 1/4 SECTION 26  
 NOT TO SCALE

### SURVEYORS CERTIFICATION

I HEREBY CERTIFY THAT THIS SURVEY WAS PREPARED BY ME OR UNDER MY DIRECT PERSONAL SUPERVISION AND THAT I AM A DULY REGISTERED LAND SURVEYOR UNDER THE LAWS OF THE STATE OF MISSOURI AND THIS SURVEY WAS MADE IN ACCORDANCE WITH THE STANDARDS FOR PROFESSIONAL PRACTICE AND THE SURVEYING STATUTES ADOPTED BY THE MISSOURI BOARD OF ARCHITECTURE, PROFESSIONAL ENGINEERS AND LAND SURVEYORS, EFFECTIVE SEPTEMBER, 2000, CHAPTER 30-16.030.

Prepared by  
**NELSON LAND SURVEYING INC.**  
 PO Box 47 Kearney, Mo. 64080 (816)903-4500  
 Email address: nelsonlandsurveying@gmail.com

DATE OF PLAT PREPARED BY:  
 DANIEL J. NELSON  
 17817 HWY. 33  
 HOLT, MO. 64048  
 816-320-3177

### NOTES:

THE WORD "CERTIFY" OR "CERTIFICATION" AS SHOWN AND USED HEREON MEANS AN EXPRESSION OF PROFESSIONAL OPINION REGARDING THE FACTS OF THE SURVEY AND DOES NOT CONSTITUTE A WARRANTY OR GUARANTEE EXPRESSED OR IMPLIED.  
 THE LOCATION AND/OR EXISTENCE OF UTILITY SERVICE LINES TO THE SUBJECT PROPERTY ARE UNKNOWN AND ARE NOT SHOWN HEREON.  
 THIS SURVEY DOES NOT CONSTITUTE A TITLE SEARCH BY NELSON LAND SURVEYING INC. AND THE SURVEYOR HAS NOT BEEN ADVISED OF ANY INTERESTS, ENCUMBRANCES, RESTRICTIONS, EASEMENTS, UNRECORDED EASEMENTS, ADJOINING EASEMENTS, OR OTHER FACTS THAT MAY AFFECT THE SURVEY AND/OR CONVEYANCE.  
 THIS SURVEY IS IN FULL COMPLIANCE WITH THE REQUIREMENTS OF CHAPTER 30-16.030, MISSOURI STATUTES.  

D.J.N.  
 1/25/04

### MINOR PLAT

DATE	FOR
09/22/04	DANNY
01/15/05	MICHAEL
2004/14	

 IF THE SURVEYOR'S SEAL IS NOT SHOWN IN COLOR, THEN THE SURVEY IS A COPY THAT SHOULD BE ASSUMED TO CONTAIN UNAUTHORIZED ALTERATIONS. ANY UNAUTHORIZED ALTERATIONS TO THIS DOCUMENT SHALL NOT APPLY.



A RETURN OF LOTS 26 AND 28, PARK HILLS SECOND ADDITION

STATE OF MISSOURI }  
 COUNTY OF CLAY }  
 I, Daniel J. Nelson,  
 Surveyor and State Surveyor

BE IT RECORDED THAT THIS 21st DAY OF December, 2004, BEFORE ME, A NOTARY PUBLIC IN AND FOR SAID COUNTY AND STATE OF MISSOURI, Michael A. Nelson, the person known to be the said person and executed the foregoing instrument of writing and duly acknowledged the execution of same.

IN WITNESS WHEREOF, I have hereunto set my hand and affixed my seal, at Kearney, Missouri, this 21st day of December, 2004.

BY CONVESSION OF Michael A. Nelson,  
 Surveyor and State Surveyor

