


# Clay County, Missouri Land Survey Document

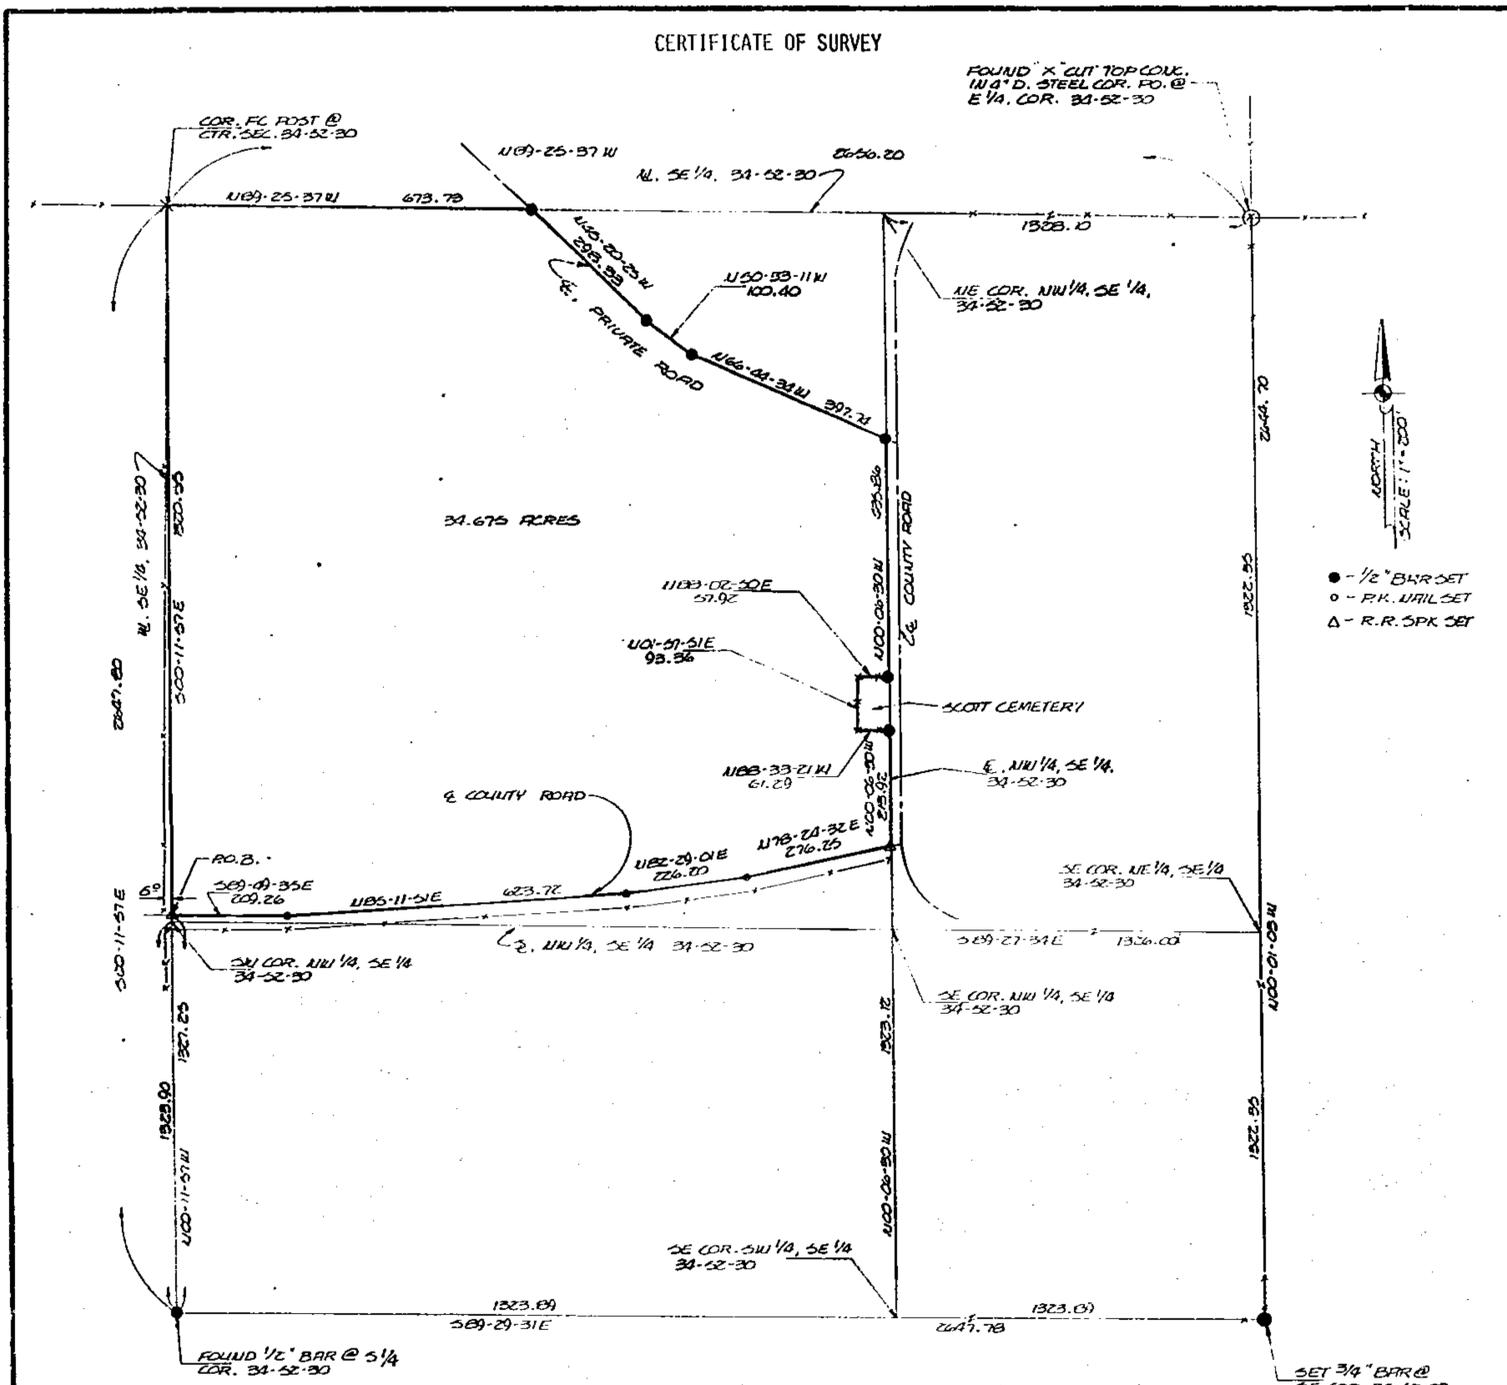

**DESCRIPTION**

That portion of the NW 1/4 of the SE 1/4 of Section 34, T52N, R30W of the 5th P.M., Clay County, Missouri described as follows: Beginning at the intersection of the west line of said SE 1/4 with the centerline of a county road, said point being N00-11-57W, 1327.25 feet from the south 1/4 corner of said Section 34; thence along the centerline of said county road the following course; S89-49-35E, 209.26 feet; N85-11-51E, 623.72 feet; N82-29-01E, 226.20 feet; N78-24-32E, 276.25 feet to the east line of said NW 1/4 of the SE 1/4; thence N00-06-30W, 213.92 feet along said east line to the south line of Scott Cemetery; thence N88-33-21W, 61.29 feet along the south line of said Cemetery to the SW corner thereof; thence N01-57-51E, 93.36 feet along the west line of said Cemetery to the NW corner thereof; thence N88-02-50E, 57.92 feet along the north line of said Cemetery to the east line of said NW 1/4 of the SE 1/4; thence N00-06-30W, 435.86 feet along said east line to the centerline of a private road; thence along the centerline of said private road the following course; N66-44-34W, 397.74 feet; N50-33-11W, 100.40 feet; N45-20-25W, 298.33 feet to the north line of said SE 1/4; thence N89-25-37W, 673.73 feet along said north line to the center of said Section 34; thence S00-11-57E, 1320.55 feet along the west line of said SE 1/4 to the point of beginning. Said portion contains 34.675 acres and is subject to all easements, restrictions, reservations, and encumbrances of record. Basis of bearings is geodetic north.

I hereby certify that this survey was prepared by me or under my direct personal supervision and that I am a duly registered Land Surveyor under the laws of the State of Missouri.

*David J. Monroe*  
 David J. Monroe  
 No. Reg. No. LS-1433

Date: January 8, 1979



11/17/79 gm  
750-Series

<b>ASSOCIATED CONSULTANTS, INC.</b>	
ENGINEERS • ARCHITECTS • SURVEYORS	
P.O. BOX 573      104 HIGHWAY 13 SOUTH	
RICHMOND, MISSOURI 64085      (816) 776-2235	
SURVEY FOR JUDITH RUSSELL	JOB NO. 578.70.217

750-18259