


# Clay County, Missouri Land Survey Document

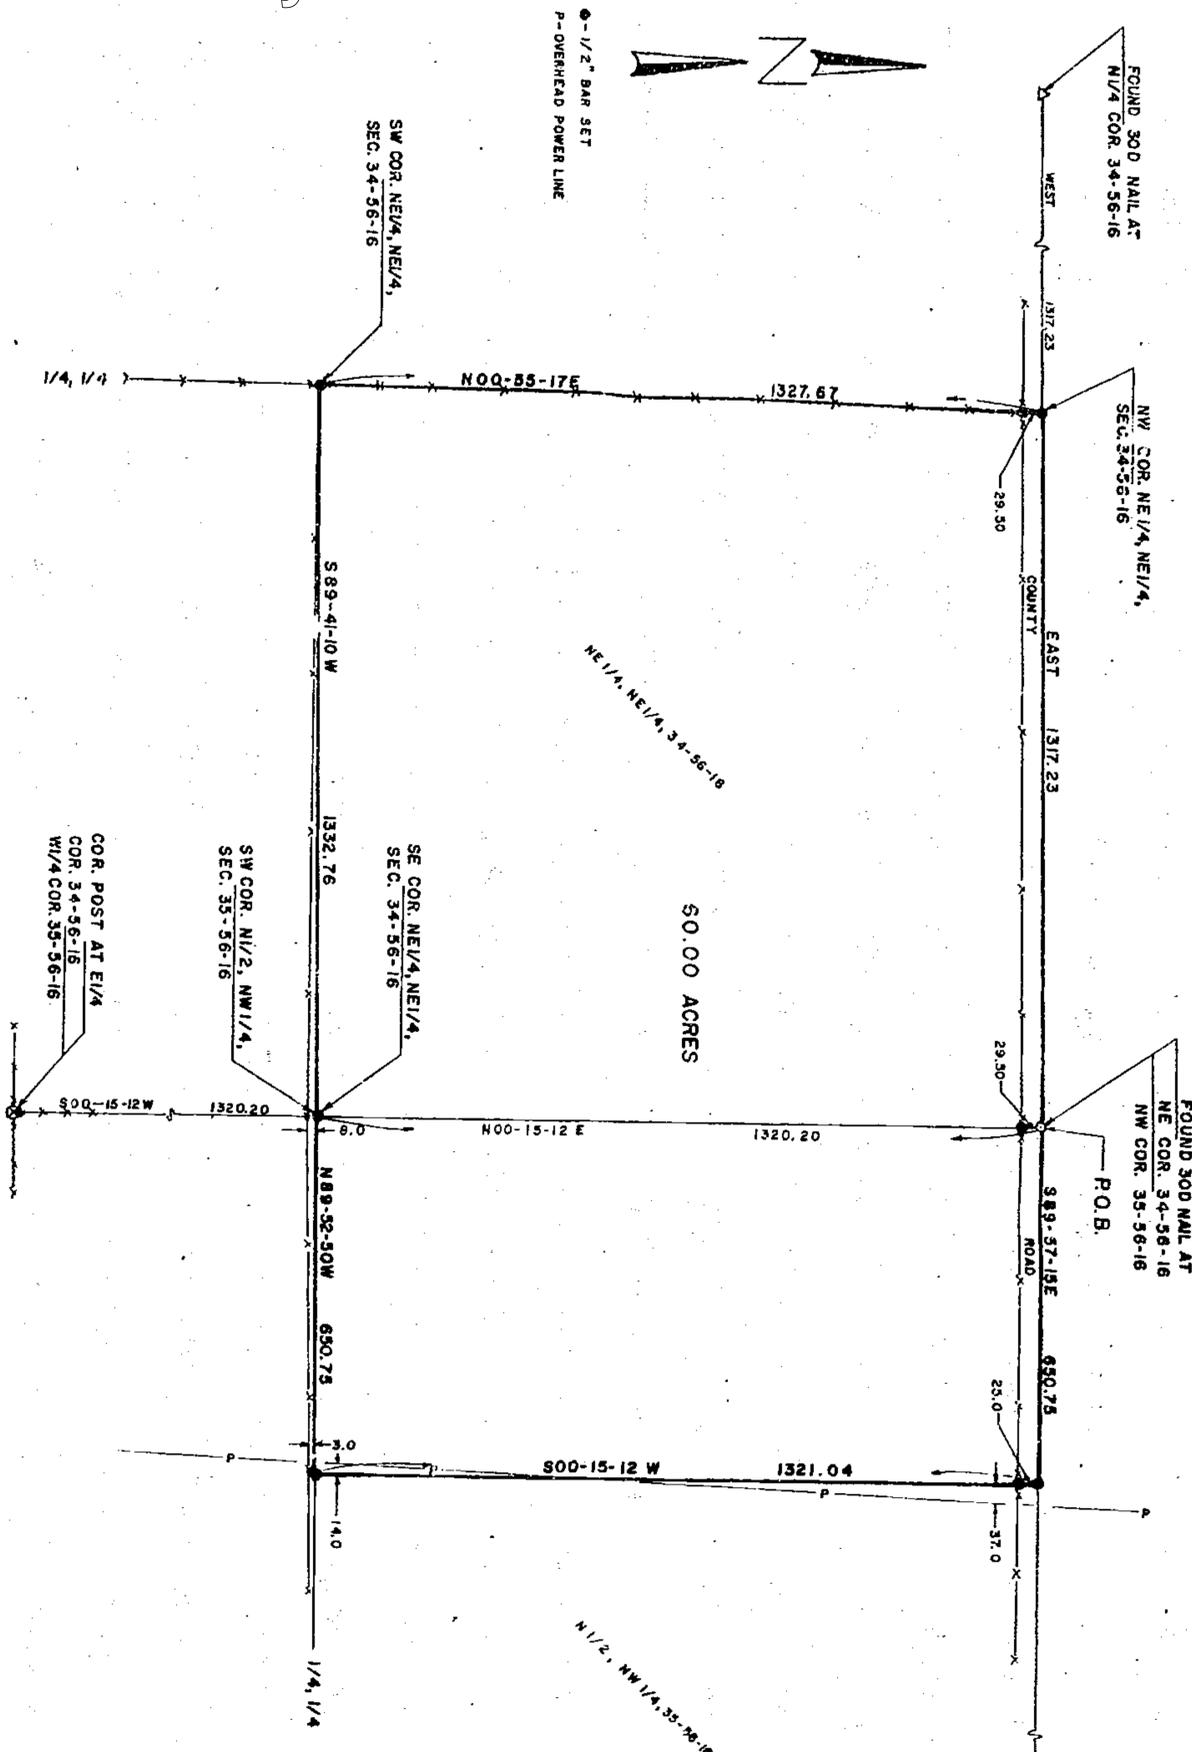

DESCRIPTION

Those portions of Section 34 and Section 35, T56R, R16W of the 5th P.M., Macon County, Missouri described as a whole as follows: Beginning at the NW corner of said Section 34 (NW corner of said Section 35); thence S89-41-10W, 650.75 feet along the North line of the NE 1/4 of said Section 35; thence S00-15-12W, 1317.04 feet parallel with the West line of said Section 35 (East line of said Section 34) to the South line of the NE 1/4 of said Section 35; thence N89-52-50W, 650.75 feet along said South line to said West line; thence S89-41-10W, 1332.76 feet along the South line of the NE 1/4 of said Section 34 to the SW corner thereof; thence N00-55-17E, 1327.67 feet along the West line of said NE 1/4, NE 1/4 to the pole of beginning; thence East, 1317.23 feet along the North line of said NE 1/4, NE 1/4 to the pole of beginning. Said portions contain 50.00 acres and are subject to all easements and restrictions of record. Bearings based on the North line of the NE 1/4 of said Section 34 assuming a direction of East.

DESCRIPTION

SURVEYOR'S CERTIFICATION

I hereby certify that this plan, plat, map, survey or report was prepared by me or under my direct personal supervision and that I am a duly registered Land Surveyor under the laws of the State of Missouri.

Date: 2-19-80

Signature: *David J. Monroe*

David J. Monroe, No. REC. NO. 15 1433



ASSOCIATED ENGINEERS, INC.  
HIGGINSVILLE, MISSOURI  
SURVEY FOR: BOBBY A TERRY  
RTE-1 CALLAO, MISSOURI  
1"=200' 2-19-1980 DM 2117M

2/19/80  
P.O. Series

750-19487