


Clay County, Missouri Land Survey Document

CLEAR VIEW ACRES FINAL PLAT

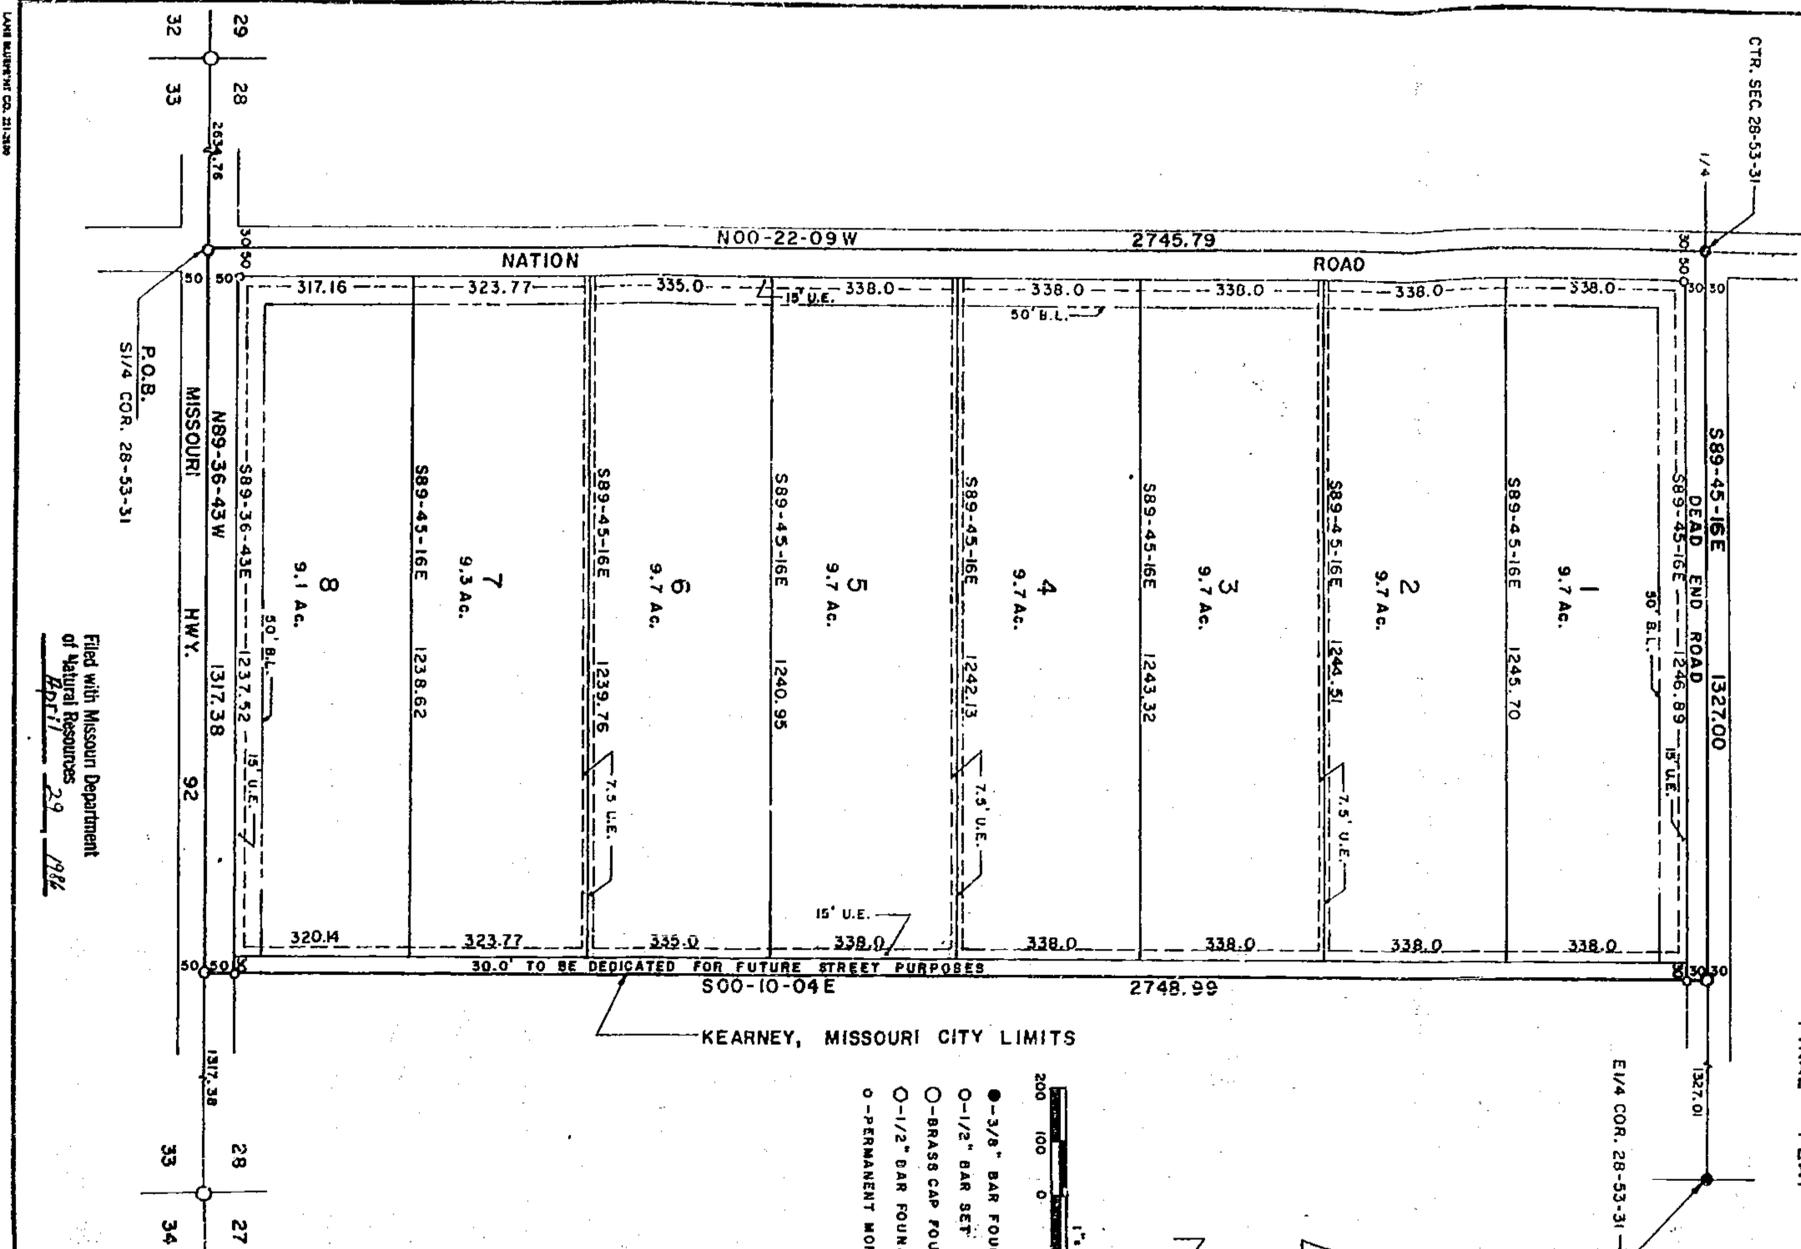

DESCRIPTION

The W/4 of the SE1/4 of Section 28, 152N, R21W of the 5th P.M., Clay County, Missouri more particularly described as follows: Beginning at the SE corner of said Section 28; thence N00-22-09W, 2745.79 ft. to the center of said Section 28; thence S89-45-16E, 1327.00 feet to the NE corner of said W/4SE1/4; thence S00-10-04E, 2748.99 feet to the SE corner of said W/4SE1/4; thence N89-26-43W, 1317.38 feet along the South line of said W/4SE1/4 to the point of beginning. Said portion contains 83.392 acres. Bearing system is assumed. This survey complies with Missouri's Minimum Standards for Property Boundary Surveys.

DEDICATION

The undersigned proprietors of the described tract have caused the same to be subdivided as shown on this plat, which subdivision shall be known as CLEAR VIEW ACRES and shall consist of a total of eight (8) lots.

In testimony whereof, Wade Shanks and Barbara Hull Shanks, husband and wife, have subscribed their names this _____ day of _____, 1986.

Wade Shanks _____
Barbara Hull Shanks _____
STATE OF MISSOURI)
COUNTY OF CLAY) ss

On this _____ day of _____ in the year 1986, before me a Notary Public in and for said State, personally appeared Wade Shanks and Barbara Hull Shanks, husband and wife, who executed the within instrument and acknowledged to me that they executed the same for the purposes therein stated.

In witness thereof, I have hereunto set my hand and affixed my seal the year and date last written above.

My Commission Expires: _____ Notary Public _____

The streets shown on this plat not heretofore dedicated to public use are hereby so dedicated.

The easements shown on this plat are hereby dedicated for their designated use.

NOTES:

1. Developer: Wade Shanks, Route 1, Kearney, Missouri 64060
2. Surveyor: David J. Monroe, P.O. Box 83, Richmond, Missouri 64085
3. Subdivision zoned agriculture.
4. Subdivision in Flood Hazard Zone "C".
5. 1/2" bars set at all lot corners.

APPROVALS AND ACCEPTANCES

This plat of CLEAR VIEW ACRES has been submitted to and considered by the Clay County Planning Commission and is hereby _____ Dated this _____ day of _____, 1986.

Chairman, Planning Commission _____ Director, Planning Commission _____

Presiding Commissioner _____ Eastern Commissioner _____

Western Commissioner _____ City Counselor _____

Filed for record this _____ day of _____, 1986 at _____
and recorded in Plat Book _____ Page _____

Clay County Recorder _____

5/1/86 PM
750-5000

SURVEYOR'S CERTIFICATION

I hereby certify that this plan, plat, map, survey or report was prepared by me or under my direct personal supervision and that I am a duly registered Land Surveyor under the laws of the State of MISSOURI.

Signed: *David J. Monroe*
David J. Monroe
NO. REG. NO. 1433



M & M LAND SURVEYING SERVICE, INC.
RAY COUNTY COURTHOUSE
P.O. BOX 83 RICHMOND, MO 64085
OFFICE 816/776-6343 HOME 816/398-4578

SURVEY FOR:	WADE SHANKS	86-39	1"=200'
	KEARNEY, MO.	DM	86-664

750-23306