

Clay County, Missouri Land Survey Document

M & M LAND SURVEYING SERVICE, INC.

RAY COUNTY COURTHOUSE

Filed with Missouri Department
of Natural Resources



March 18 1988

112 S. COLLEGE ST.
P.O. BOX 83, RICHMOND, MO 64085
OFFICE 816/776-6343 HOME 816/398-4576

DESCRIPTION

THAT PORTION OF THE SE $\frac{1}{4}$ OF SECTION 34, T53N, R31W OF THE 5TH P.M., KEARNEY, CLAY COUNTY, MISSOURI DESCRIBED AS FOLLOWS: BEGINNING AT A POINT ON THE NORTH LINE OF 19TH STREET THAT IS N00-22-47W, 30.0 FEET FROM A POINT ON THE SOUTH LINE OF SAID SE $\frac{1}{4}$ THAT IS S89-45W, 898.27 FEET FROM THE SE CORNER OF SAID SECTION 34; THENCE N00-22-47W, 382.11 FEET; THENCE S89-45W, 285.00 FEET; THENCE S00-22-47E, 382.11 FEET TO SAID NORTH LINE; THENCE N89-45E, 285.00 FEET ALONG SAID NORTH LINE TO THE POINT OF BEGINNING. SAID PORTION CONTAINS 2.50 ACRES.

*4/4/88 9M
750-Series*

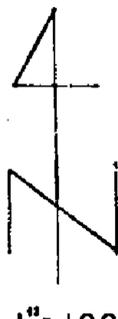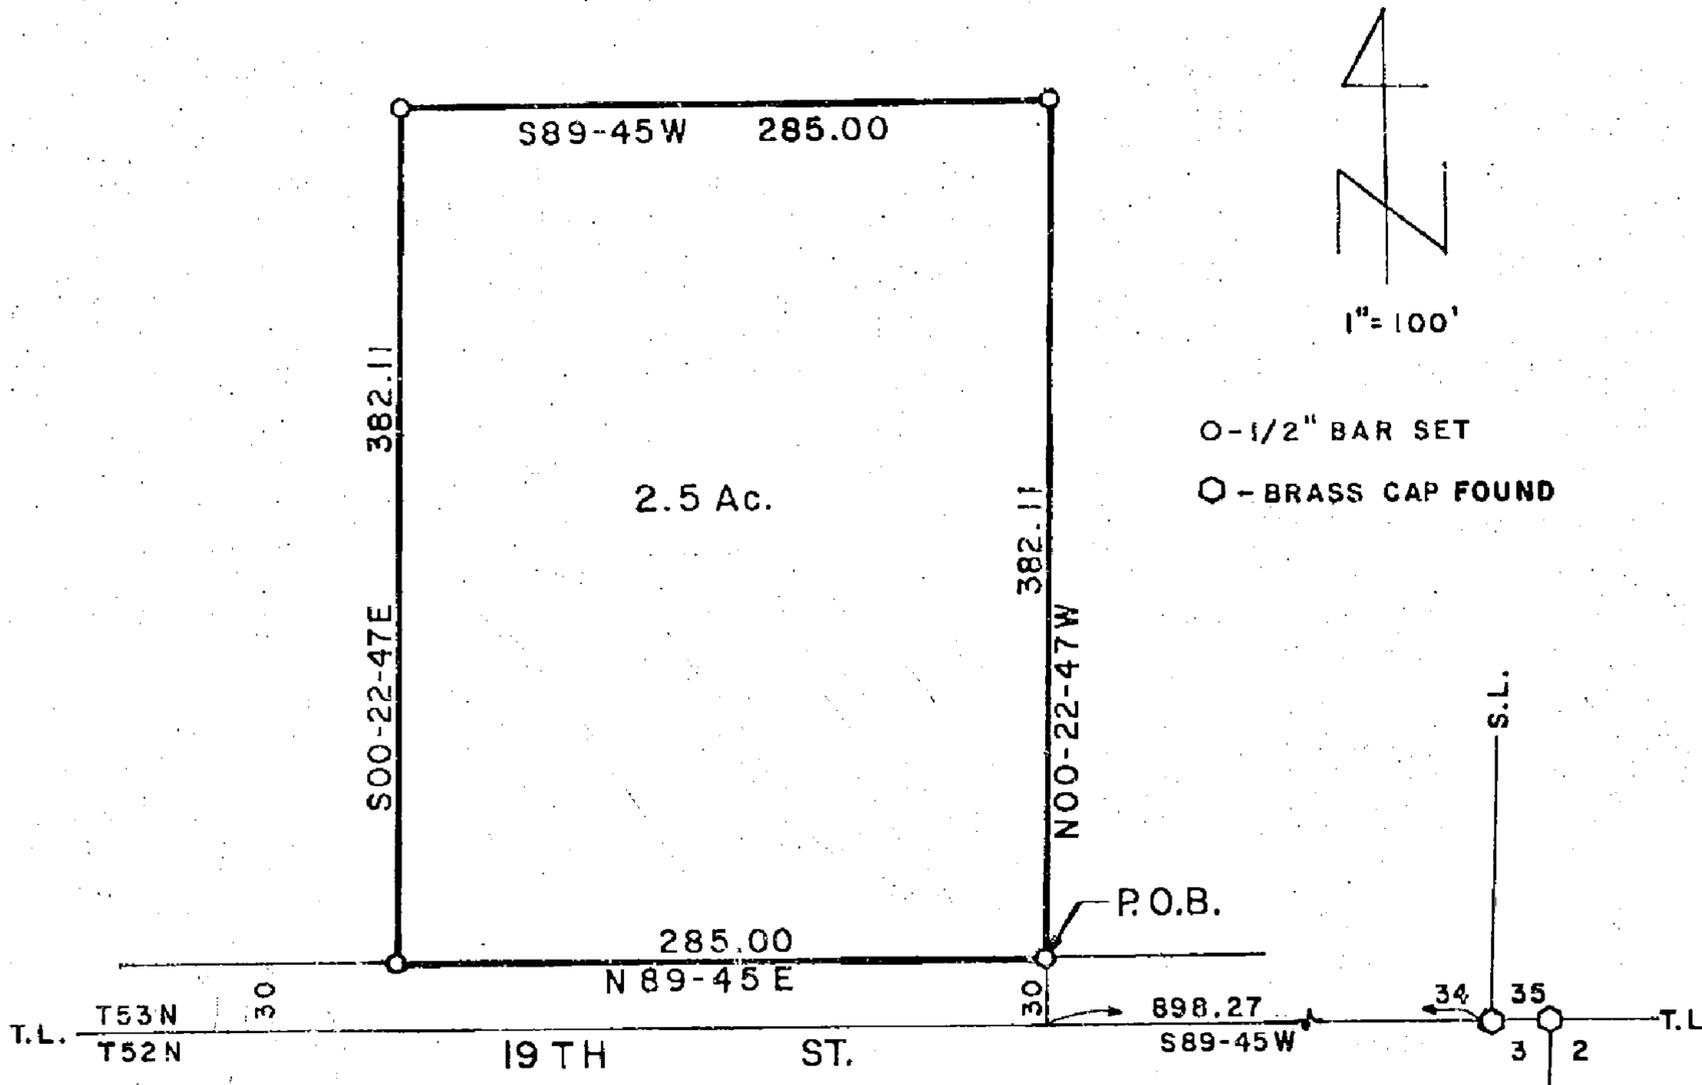

○ - 1/2" BAR SET
○ - BRASS CAP FOUND



SURVEYORS CERTIFICATION
I HEREBY CERTIFY THAT THIS PLAN, PLAT, MAP SURVEY OR REPORT WAS PREPARED BY ME OR UNDER MY DIRECT PERSONAL SUPERVISION AND THAT I AM A DULY REGISTERED LAND SURVEYOR UNDER THE LAWS OF THE STATE OF MISSOURI.

CLIENT: *DON LAFFEY
KEARNEY, MO.*

Signed

Date

David J. Monroe

3-23 1987

DAVID J. MONROE, Mo. Reg. No. 1433

PROJ. NO. 87-1188

<http://www.ClayCoGov.com>

F.B. 86-79